


STATE	PROJECT NUMBER	SHEET NO.	TOTAL SHEETS
GA.	CSSTP-0006-00(900)	936	1415

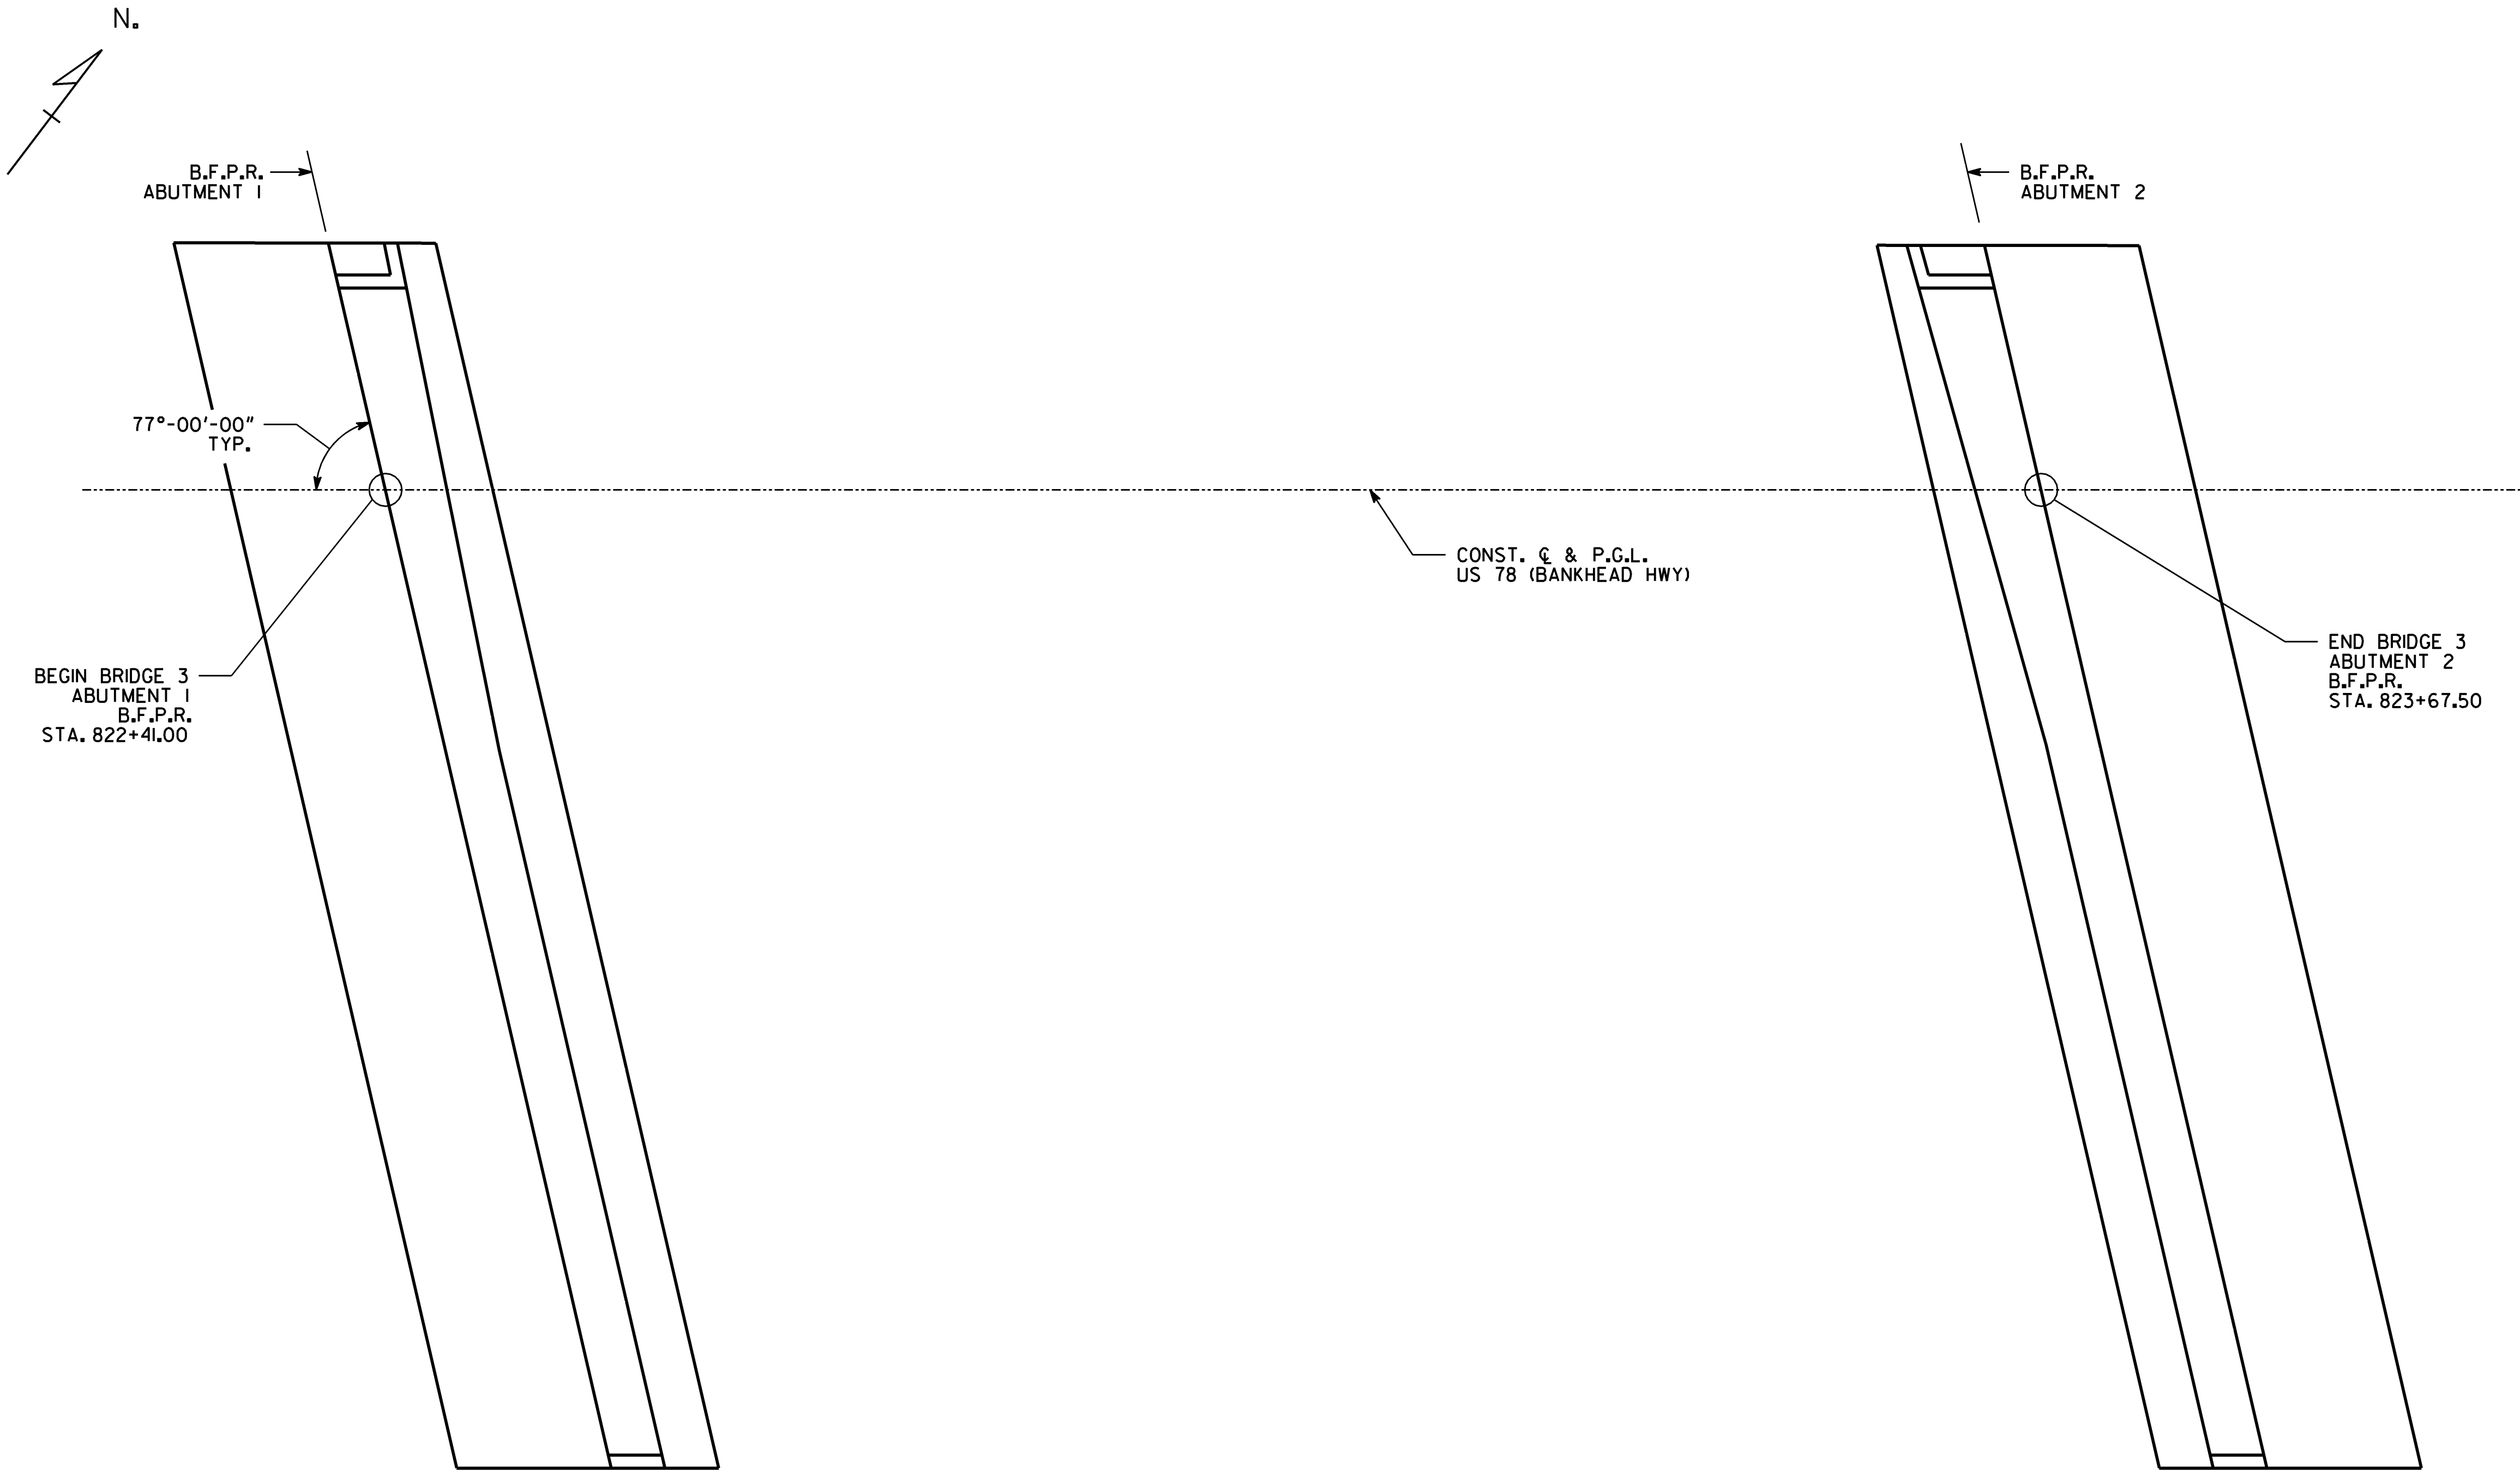

BEGIN BRIDGE 3  
ABUTMENT 1  
B.F.P.R.  
STA. 822+41.00

B.F.P.R.  
ABUTMENT 1


77°-00'-00"  
TYP.

CONST. C & P.G.L.  
US 78 (BANKHEAD HWY)

B.F.P.R.  
ABUTMENT 2

END BRIDGE 3  
ABUTMENT 2  
B.F.P.R.  
STA. 823+67.50

FOUNDATION LAYOUT

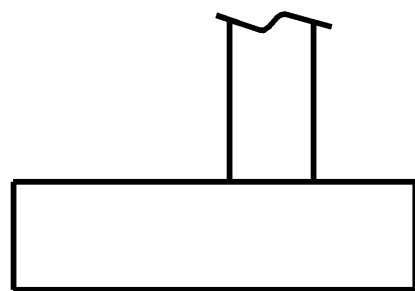

BOTTOM OF FOOTING  
ELEVATION

FOOTING ELEVATION

AS-BUILT FOUNDATION INFORMATION	
ABUTMENT	BOTTOM OF FOOTING ELEVATION
1	
2	

THIS SHEET IS TO BE FILLED IN BY THE PROJECT ENGINEER  
AND FORWARDED TO THE BRIDGE OFFICE AFTER POURING OF  
ALL FOOTINGS FOR POSTING TO THE PLANS AS A PERMANENT  
RECORD OF THE BRIDGE CONSTRUCTION.

PROJECT ENGINEER

DATE

(AREA CODE) TELEPHONE NUMBER

DRAWING NO.  
35-046

BRIDGE SHEET  
13 OF 14

DATE	REVISIONS	BY



400 NORTHPARK TOWN CENTER  
1000 ABERNATHY ROAD, N. E.  
SUITE 900  
ATLANTA, GA 30328  
TEL: (678) 808-8800  
FAX: (678) 808-8400

GEORGIA  
DEPARTMENT OF TRANSPORTATION  
ENGINEERING DIVISION-OFFICE OF BRIDGES AND STRUCTURES

AS BUILT FOUNDATION INFORMATION  
SR 5 (SR 8, US 78, BANKHEAD HWY) OVER SR 92  
DOUGLAS COUNTY CSSTP-0006-00(900)

SCALE: 1/8" = 1'-0"

FEBRUARY 2014

DESIGNED GJM  
DRAWN GJM

CHECKED RSC  
DESIGN GROUP YSK

REVIEWED DLC/WMD  
APPROVED BFR

1 INCH WHEN PRINTED FULL SIZE

X.DGN

P:\1528\1295\WORKING FILES\BRIDGE\FINAL\BR\_03\DWG\1295\_BR313\_ABF.dgn

2/3/2014 11:18:47 AM george\_manning